


Standard Meter Station Diagram Plan 3

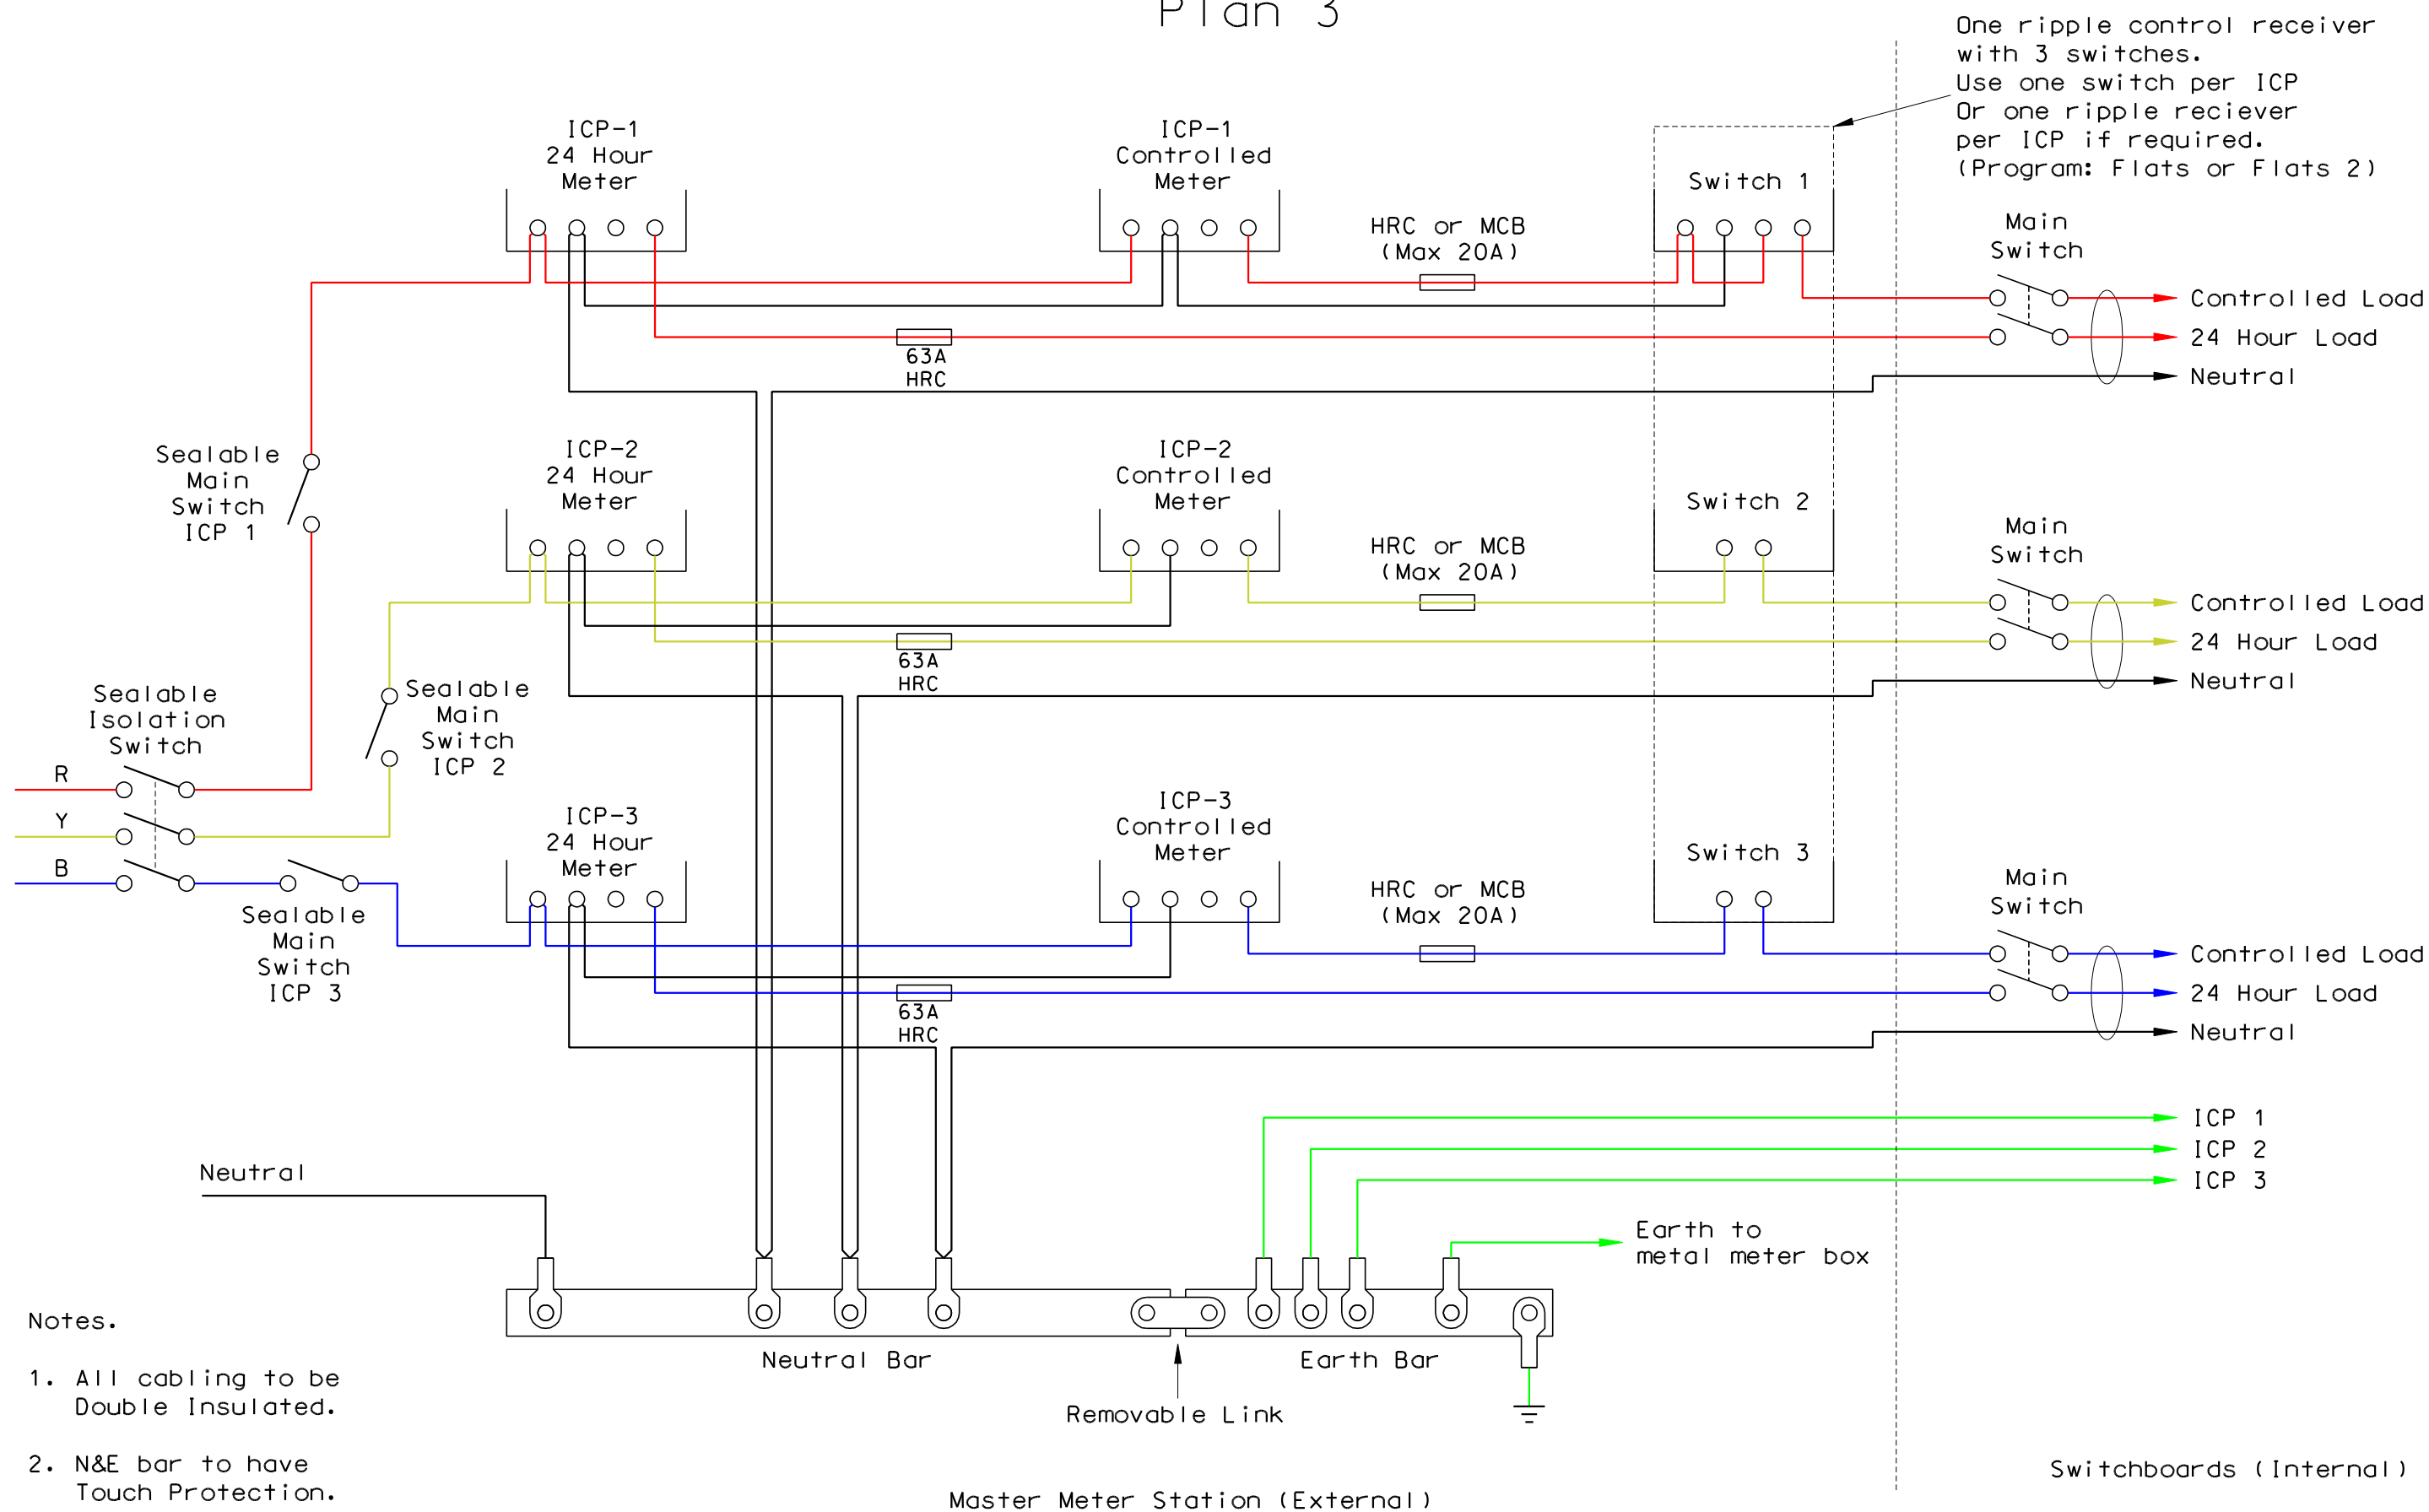

Rev	Amendments	By	Checked	Date
B	Add Main Switch	CP	G.C.	2/06/10
C	Move fuses to load side of meter	CP	M.G.	28/02/14

Title	Installation with 2 or 3 ICP's. Three phase service Main and Combined meter board.
Scale	NTS
Sheet size	A4

Drawn	C. Parkes	Date	10/01/03
Checked	R. Watson	Date	5/07/05
Approved	S. Lowe	Date	5/07/05
Issue	C	Date	5/03/14
Plan Number	2G228s9		
	Reference A3/10642		