


Standard Meter Station Diagram

Plan 7

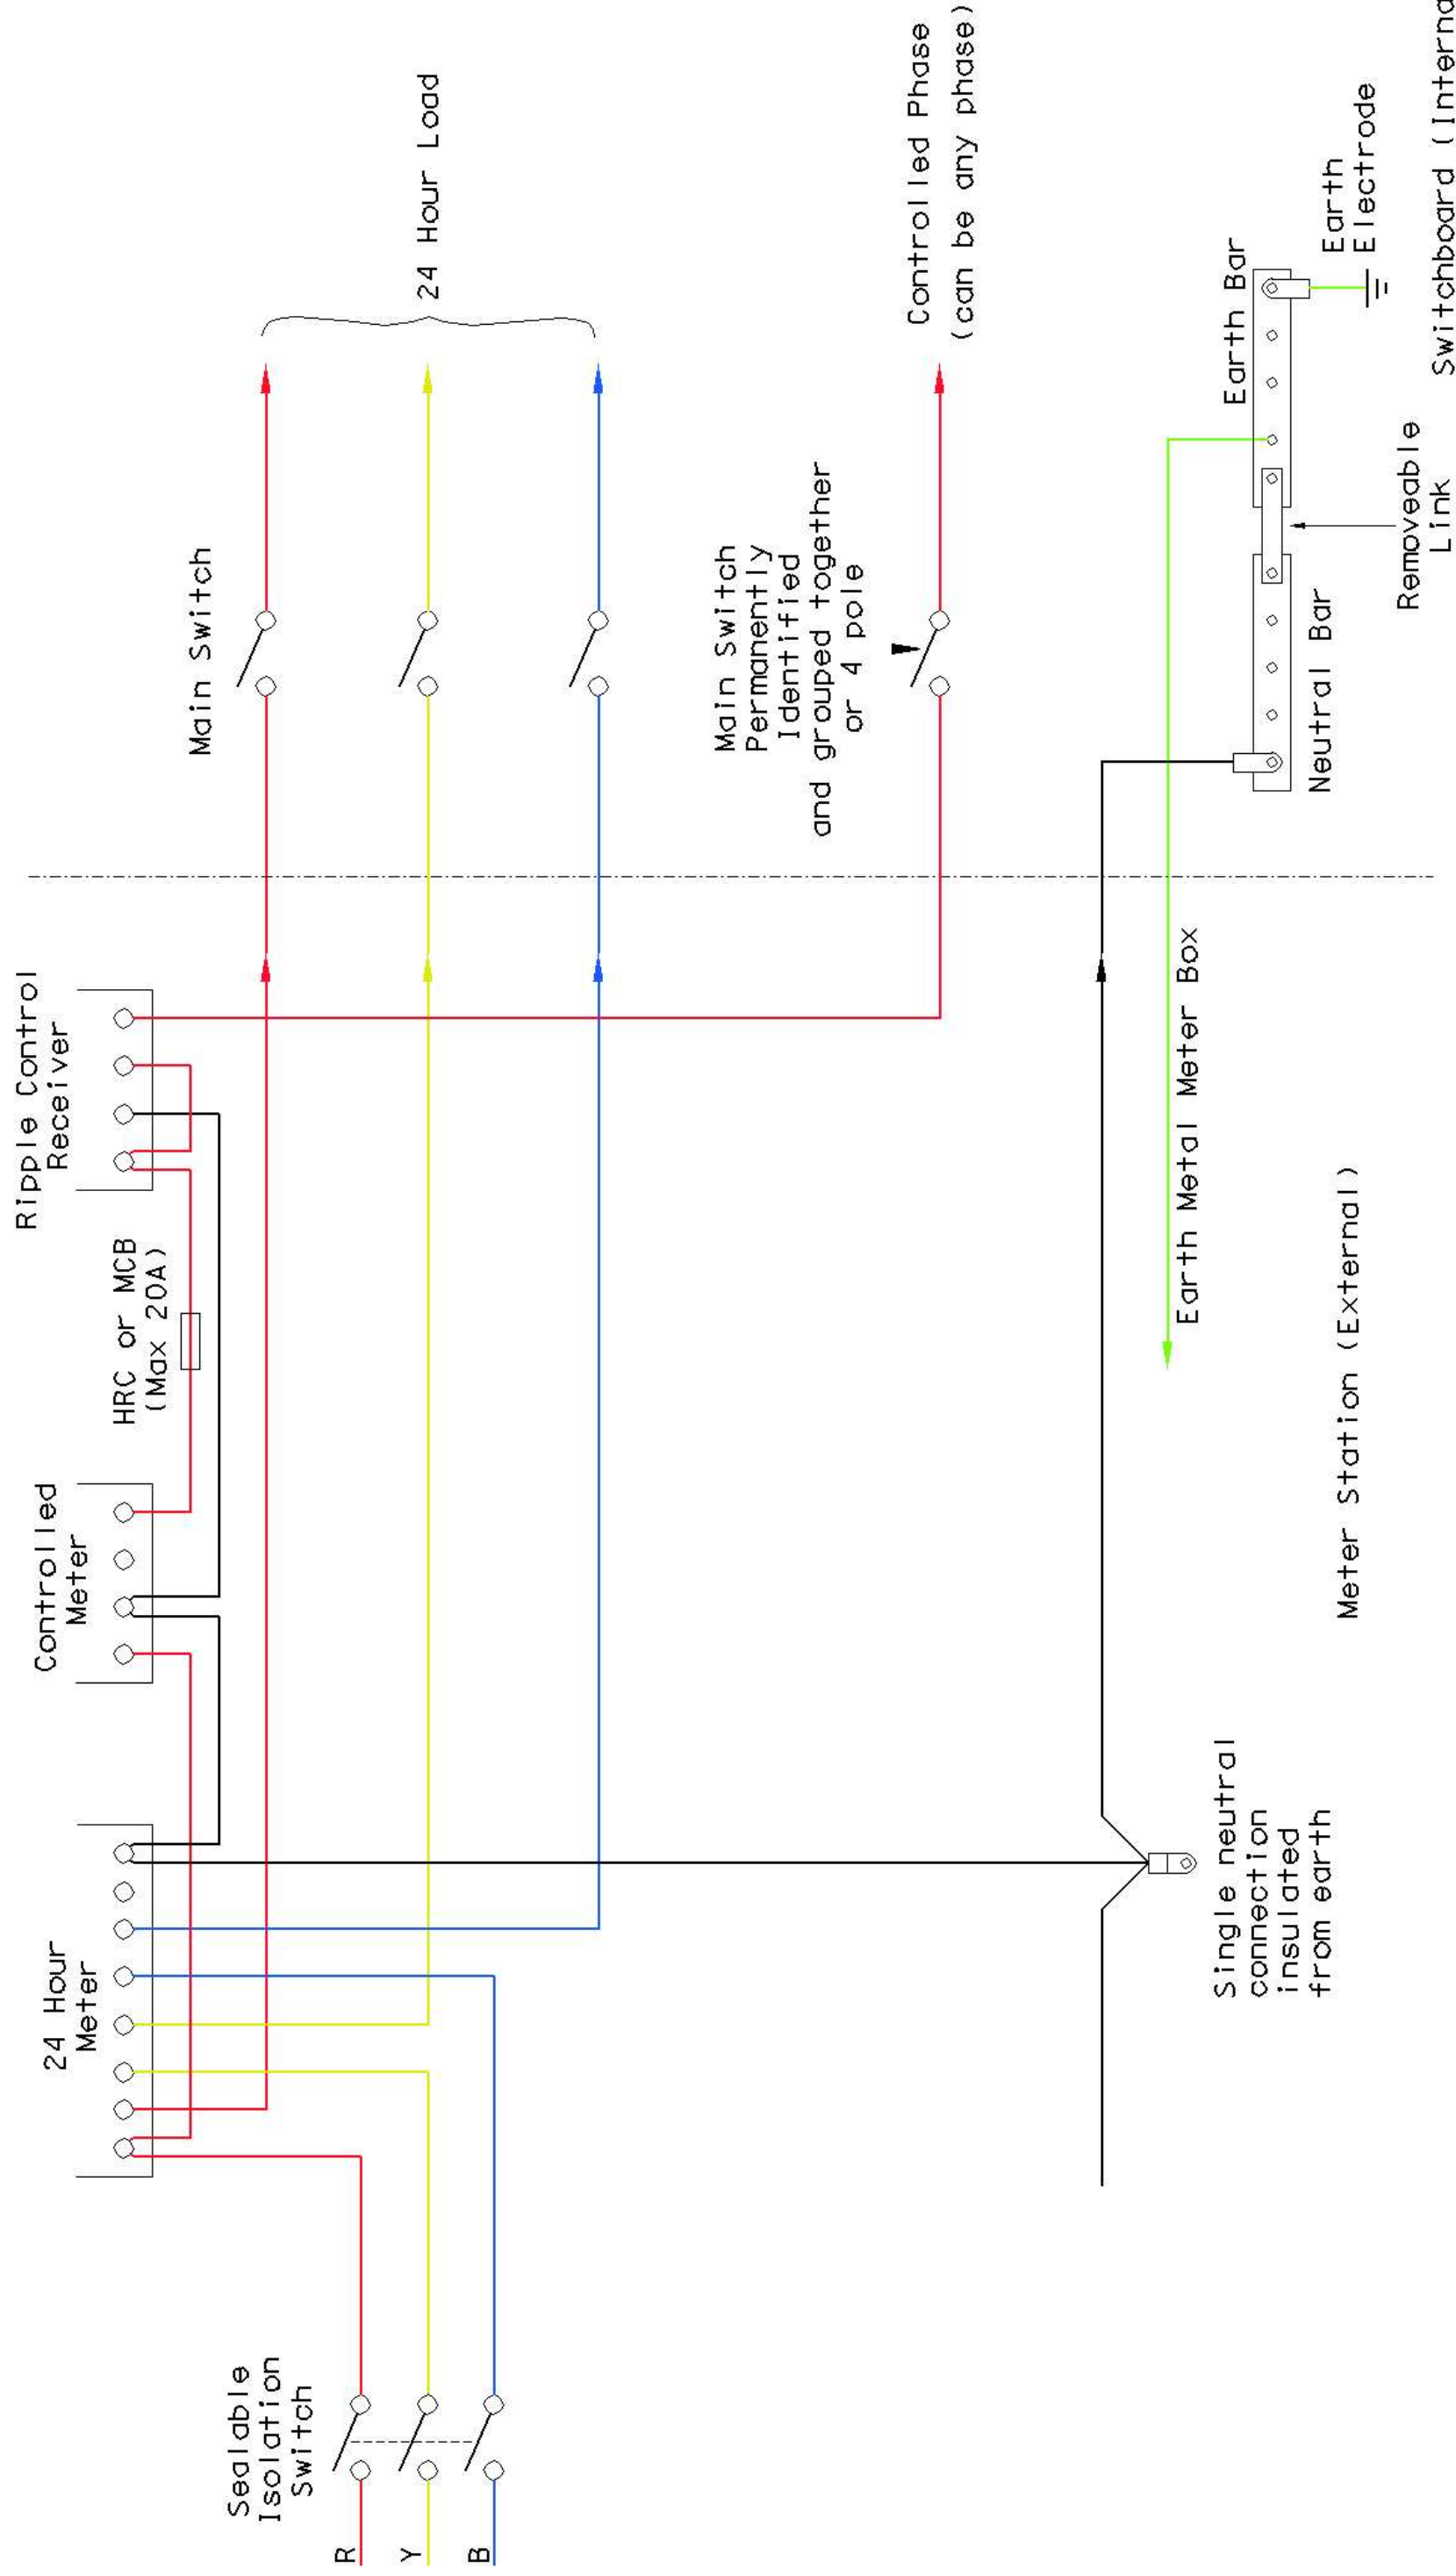

Rev	Amendments	By	Checked	Date	Title
B	Copy to Cad	CP	S.L.	20/07/05	

3 Phase Supply With One Controlled Phase	
Scale	mts
Sheet size	A4

Drawn	C. Parker	Date	15/01/03
Checked	R. Watson	Date	5/07/05
Approved	S. Lowe	Date	5/07/05
Issue	B	Date	15/01/03
Plan Number	2638s1		